


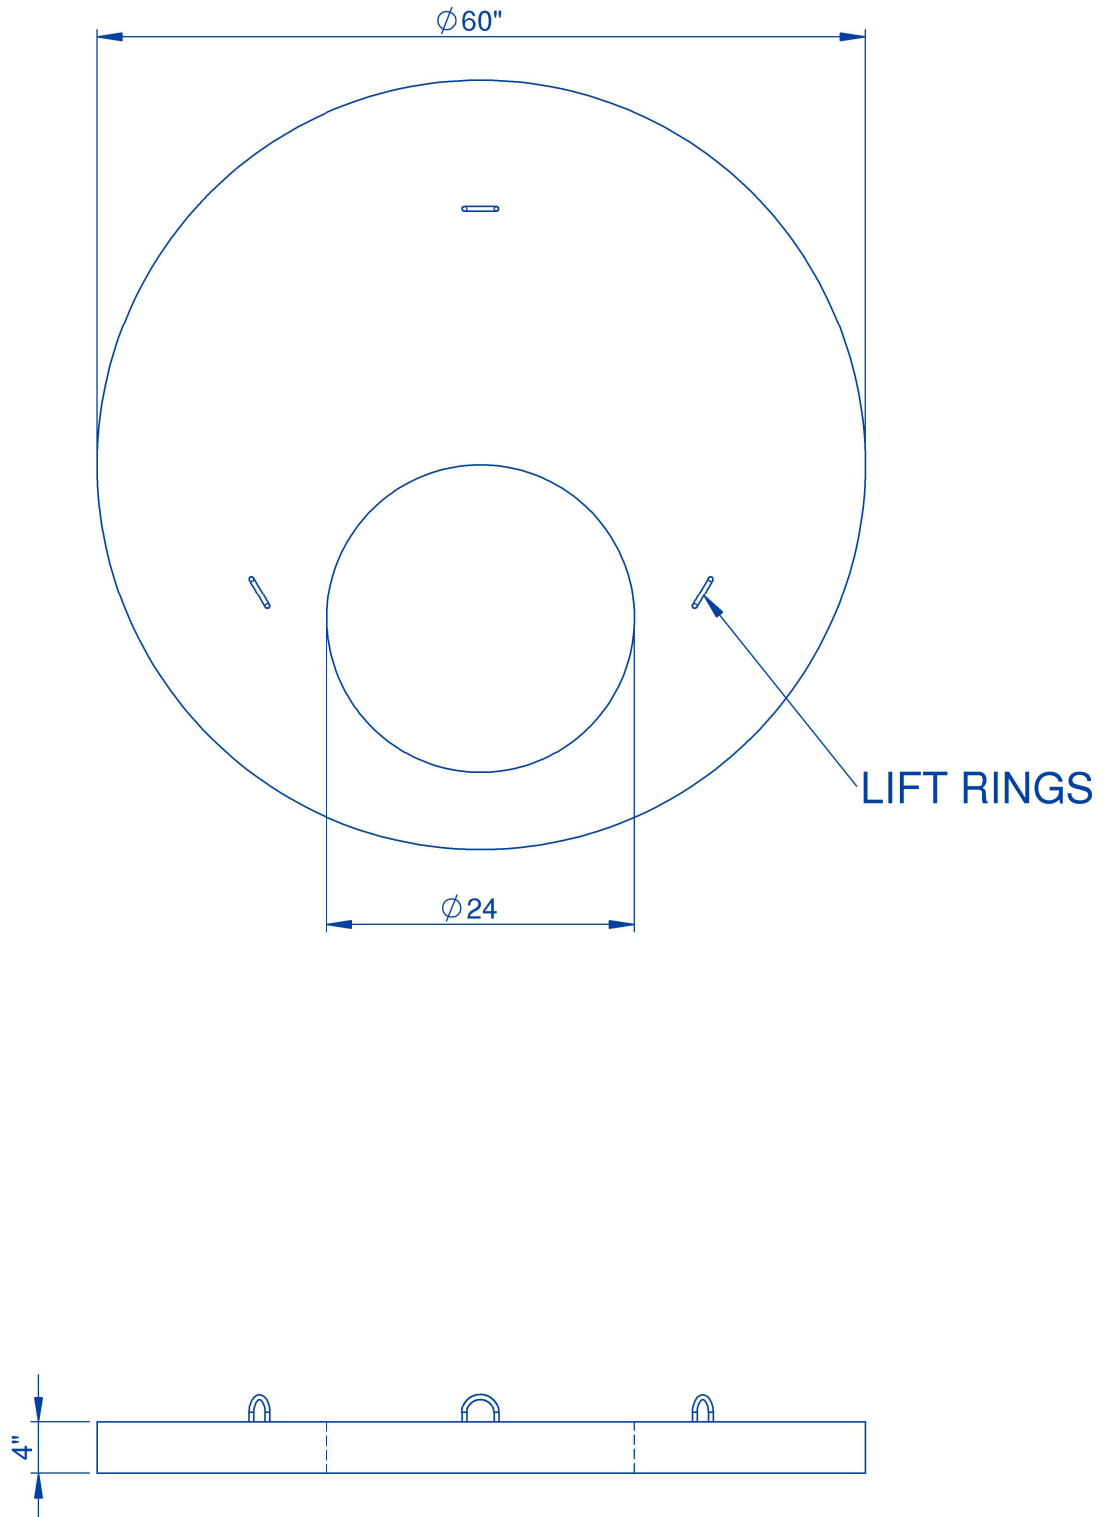

PRODUCT NAME

60"x4" FLAT CONCRETE LID (OFFSET)
WEIGHT 1000LBS

PRODUCT NUMBER

3131

464616 HWY 95
SAGLE, ID. 83860
(208)263-3979

Customerservice@bonnerconcreteproducts.com

